

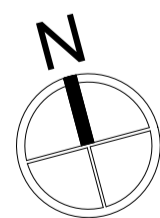



1ST STOREY PLAN

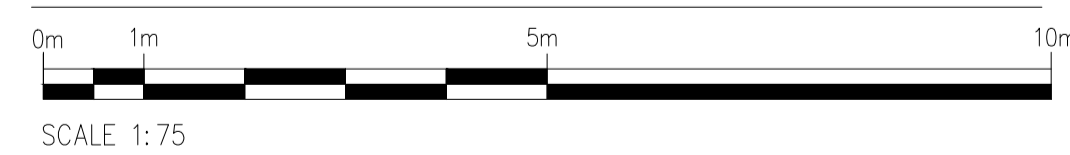


*Subject to changes

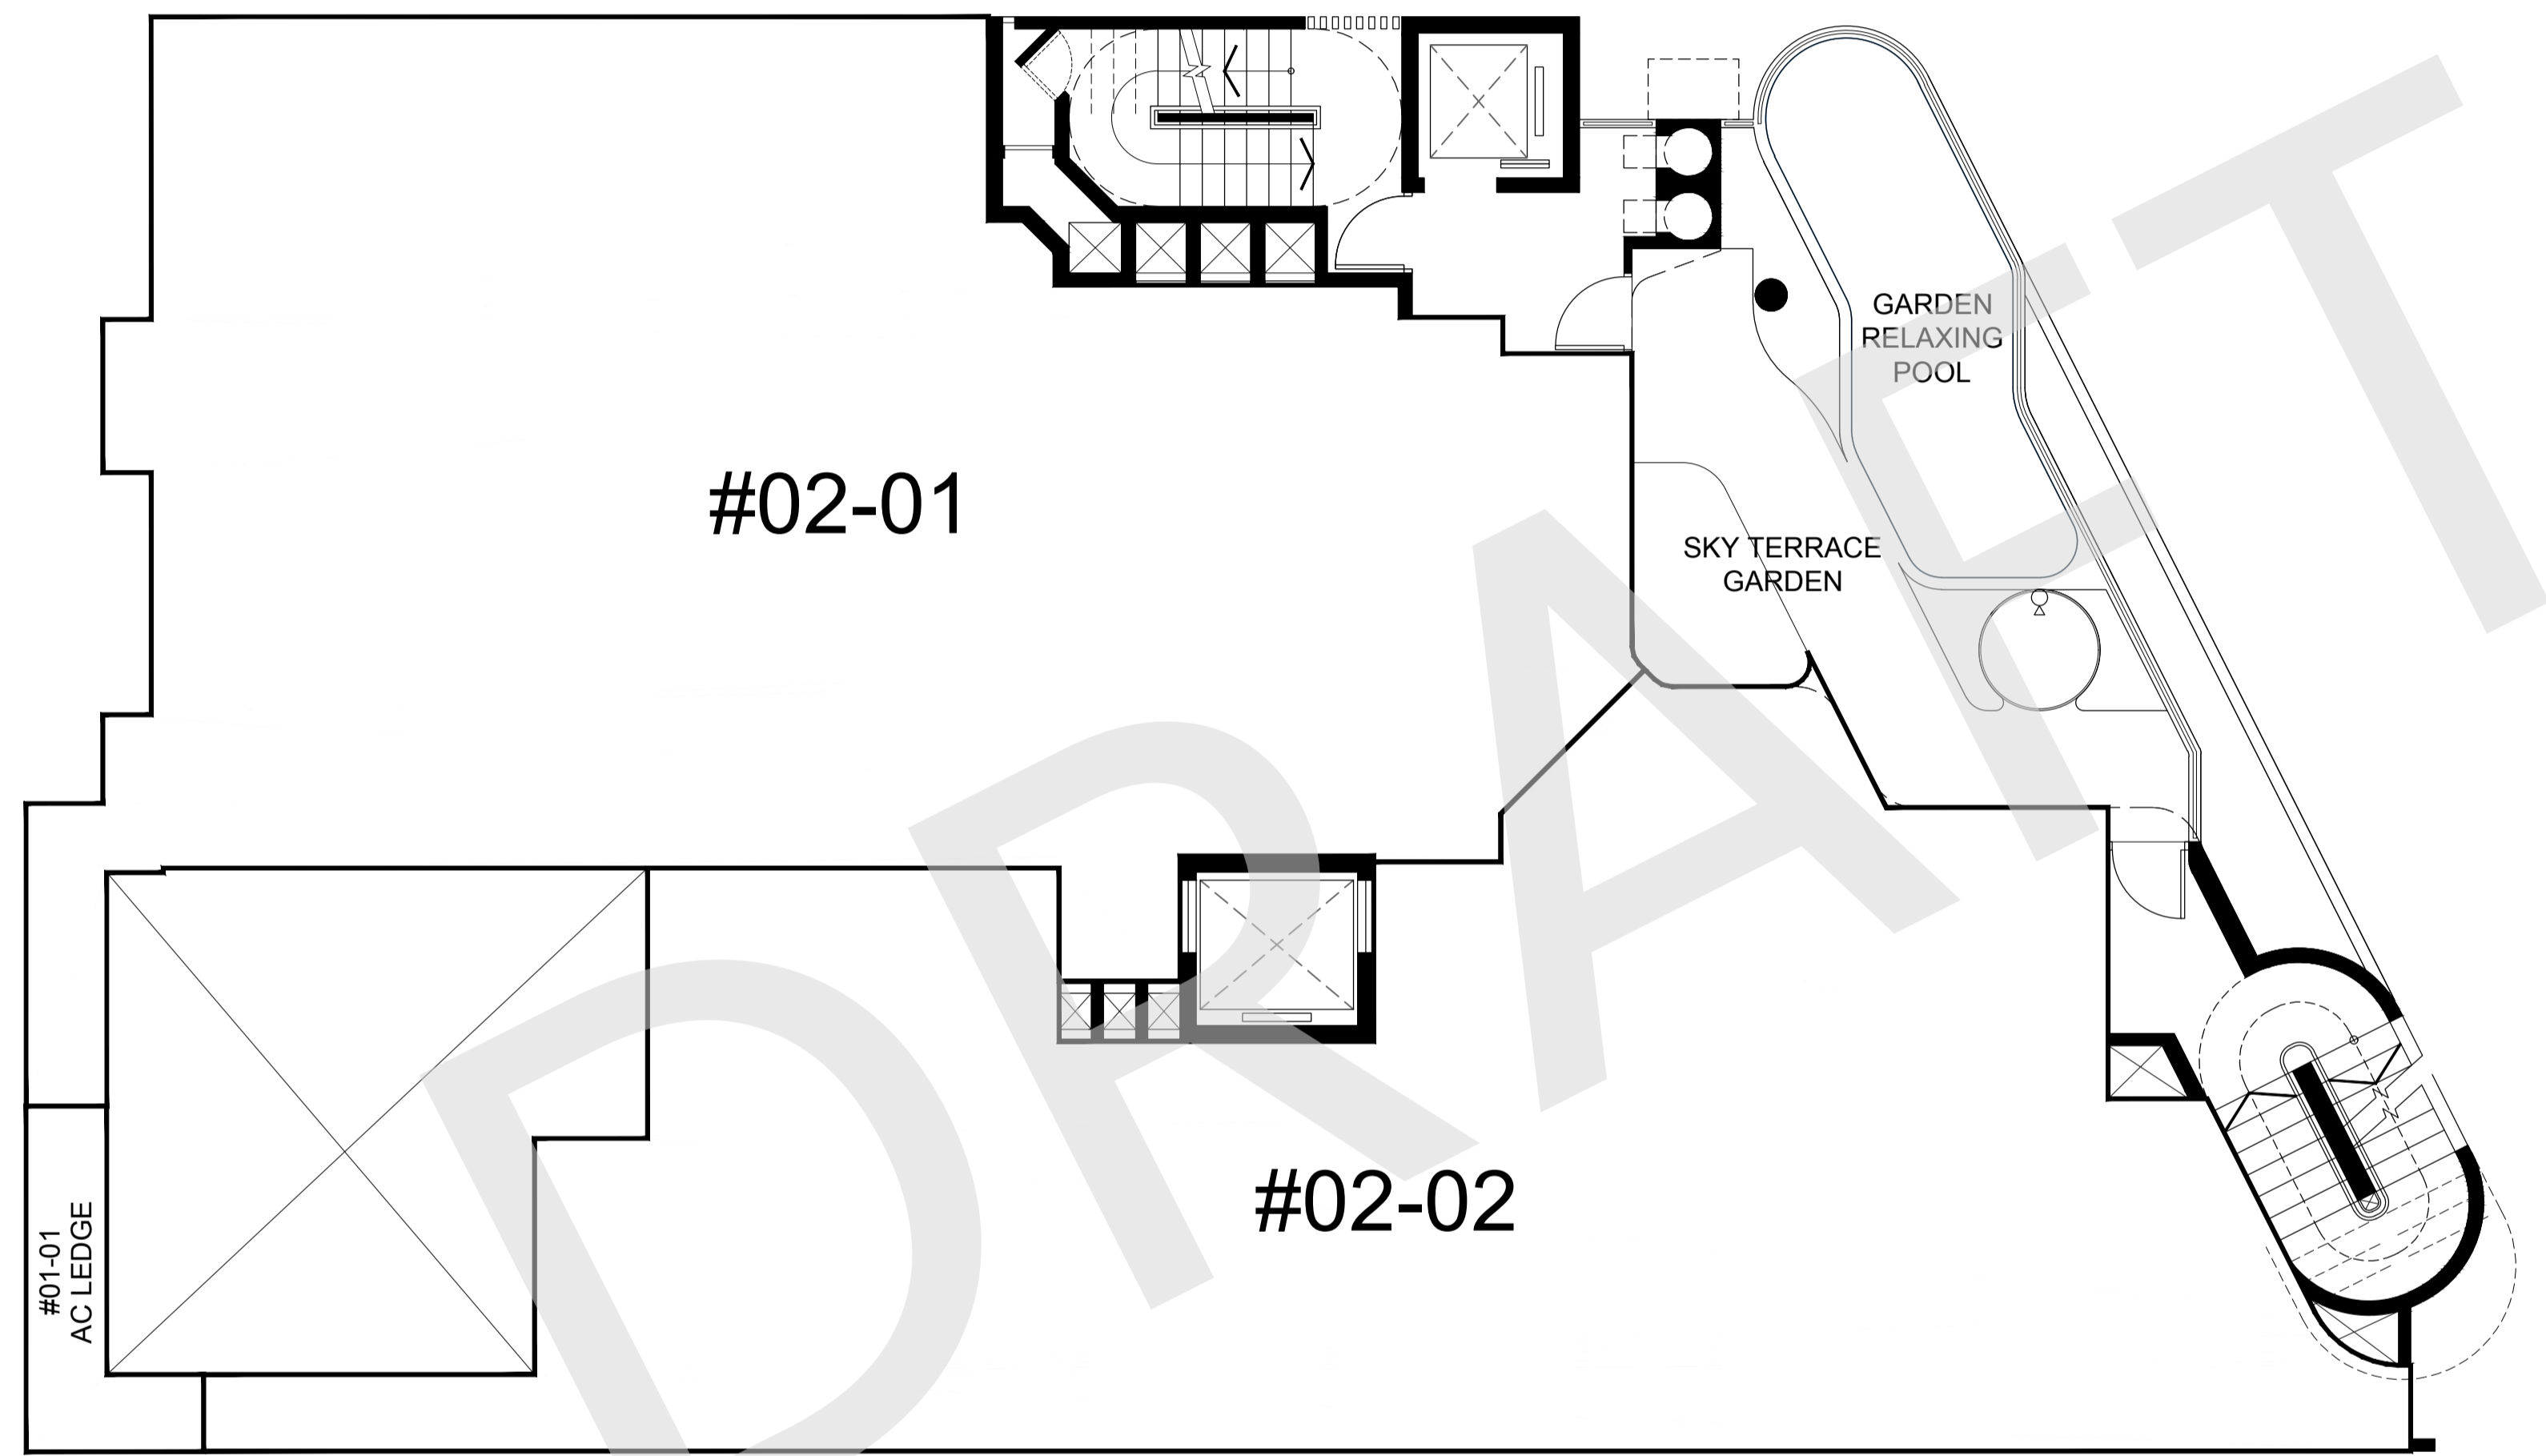


2ND STOREY PLAN

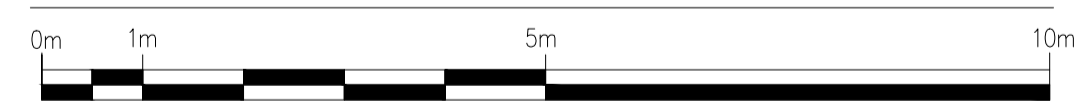


SCALE 1:75

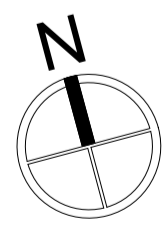


*Subject to changes

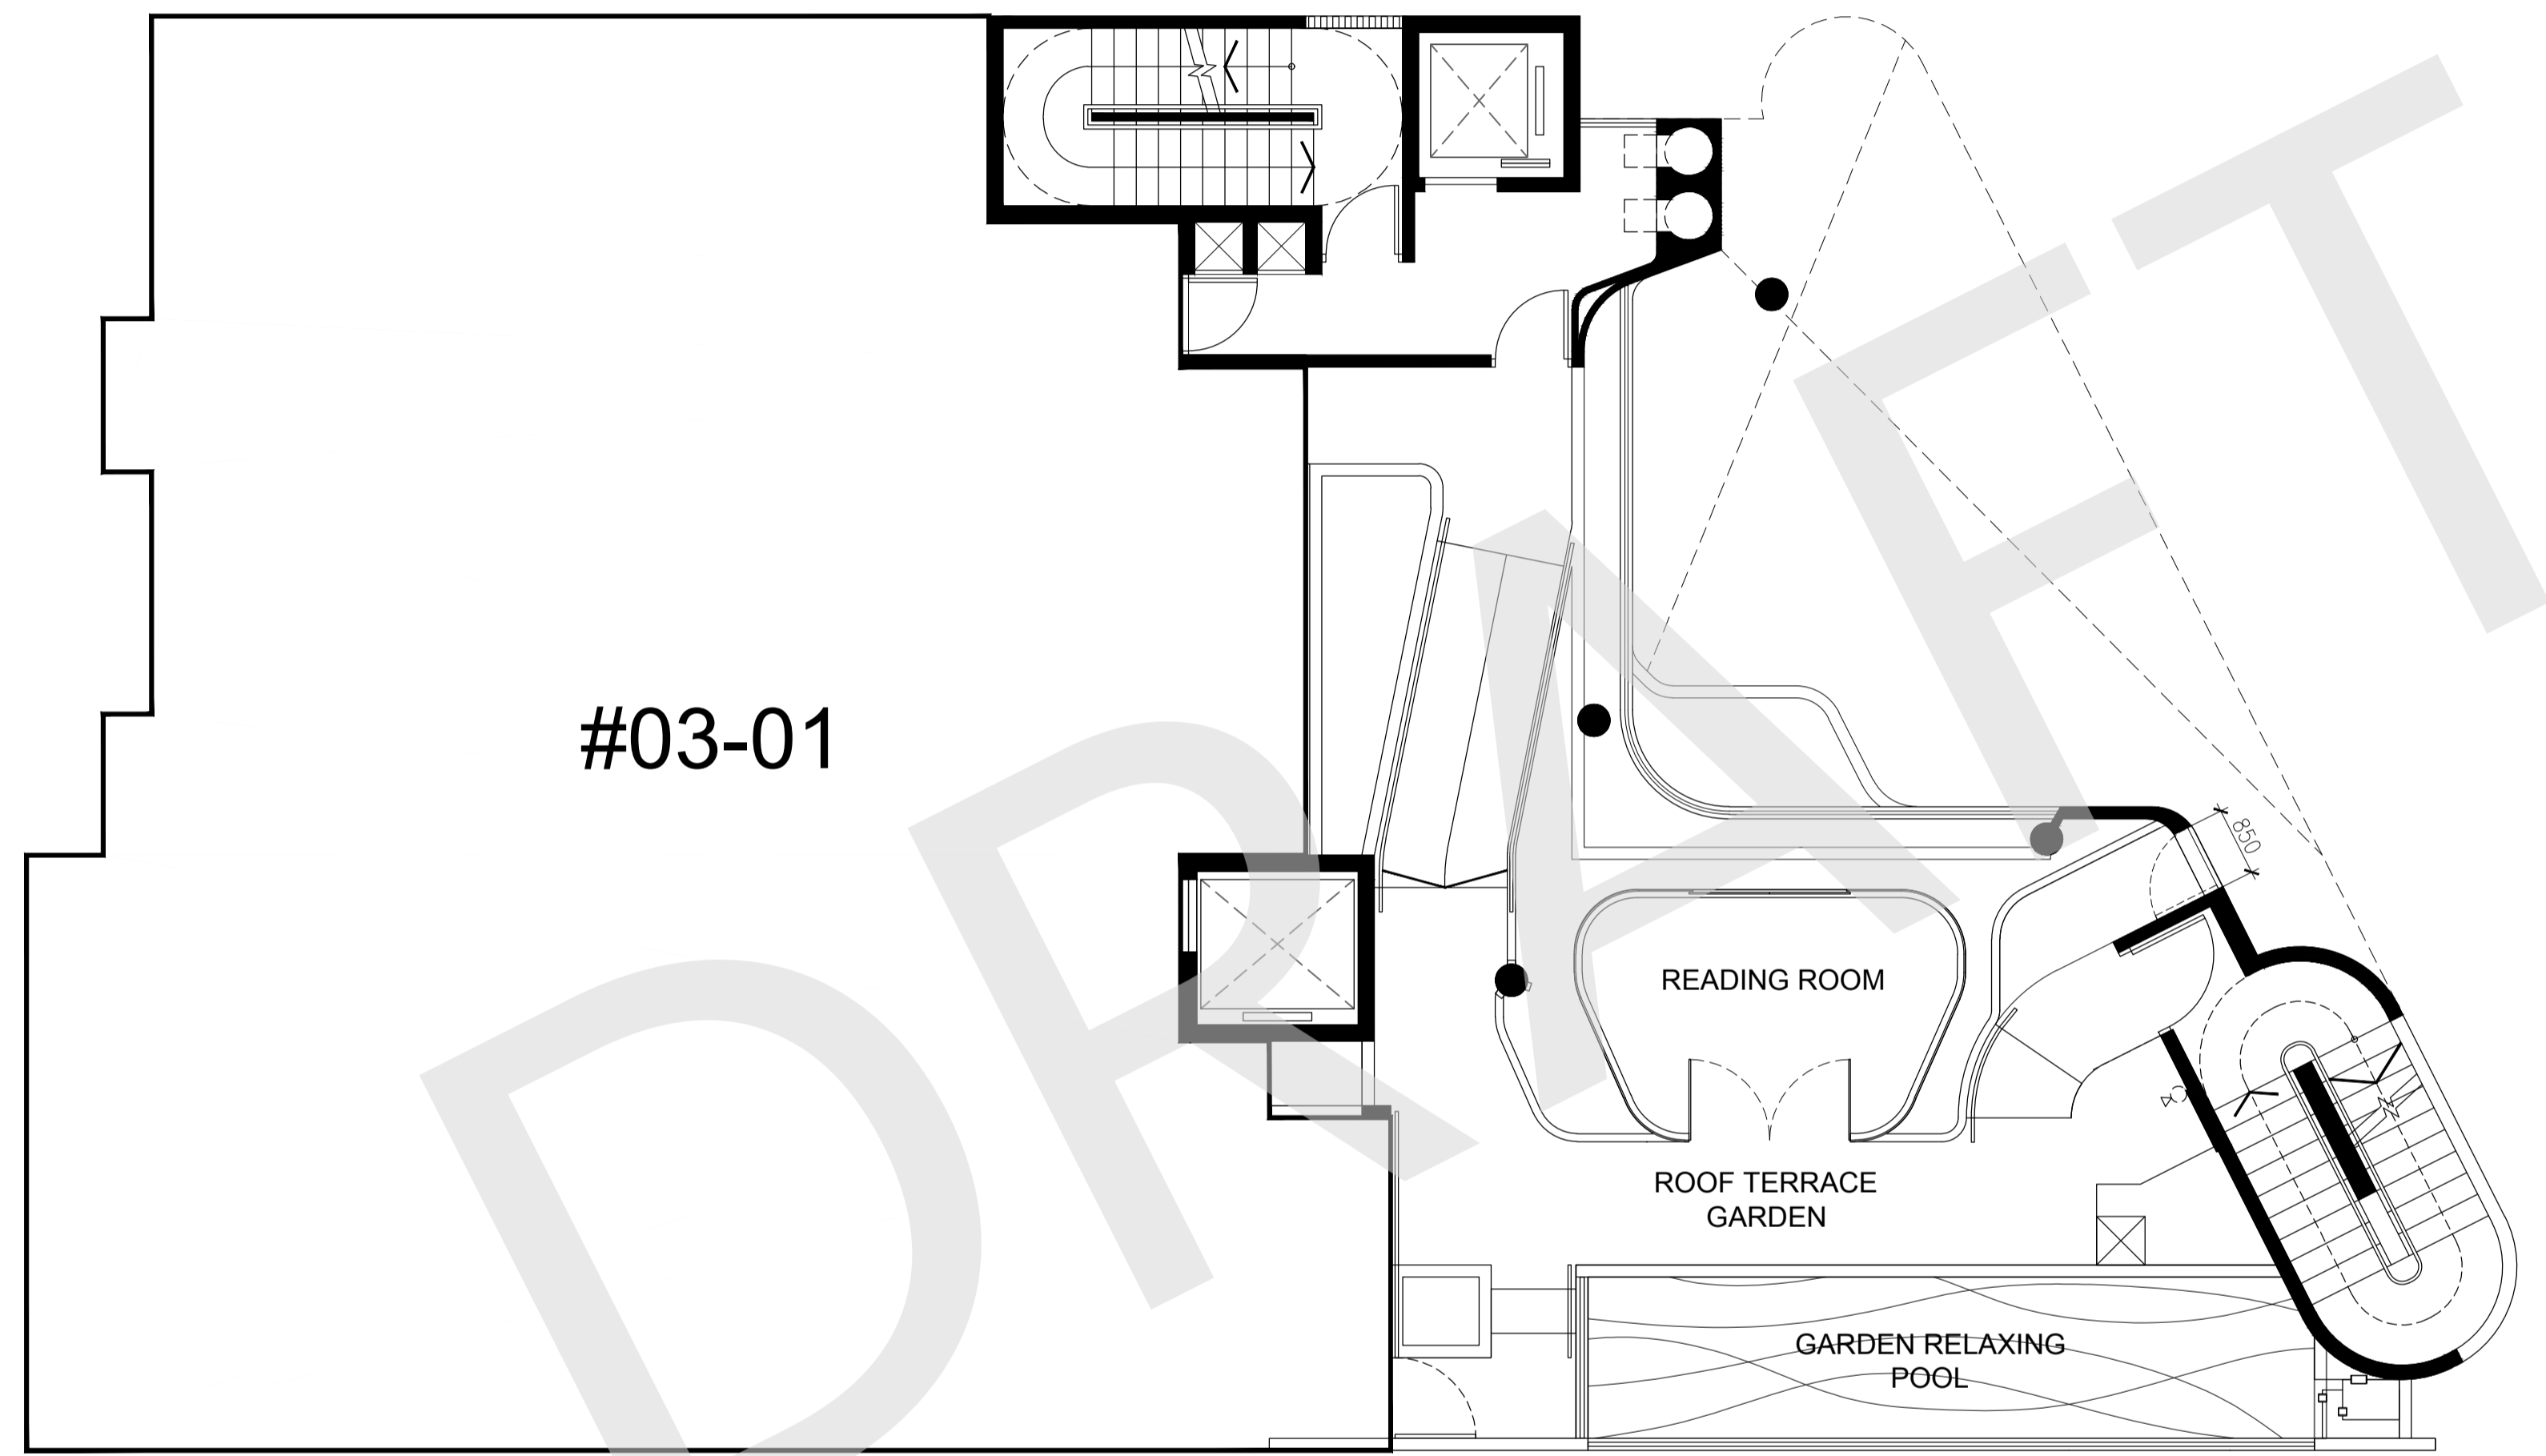


3RD STOREY PLAN

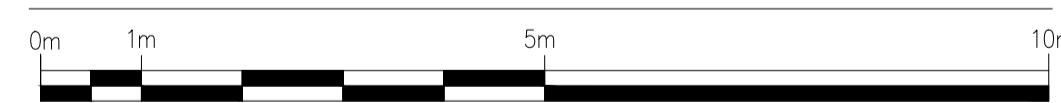


SCALE 1:75

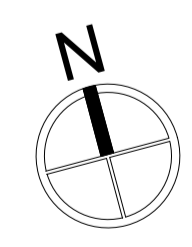


*Subject to changes

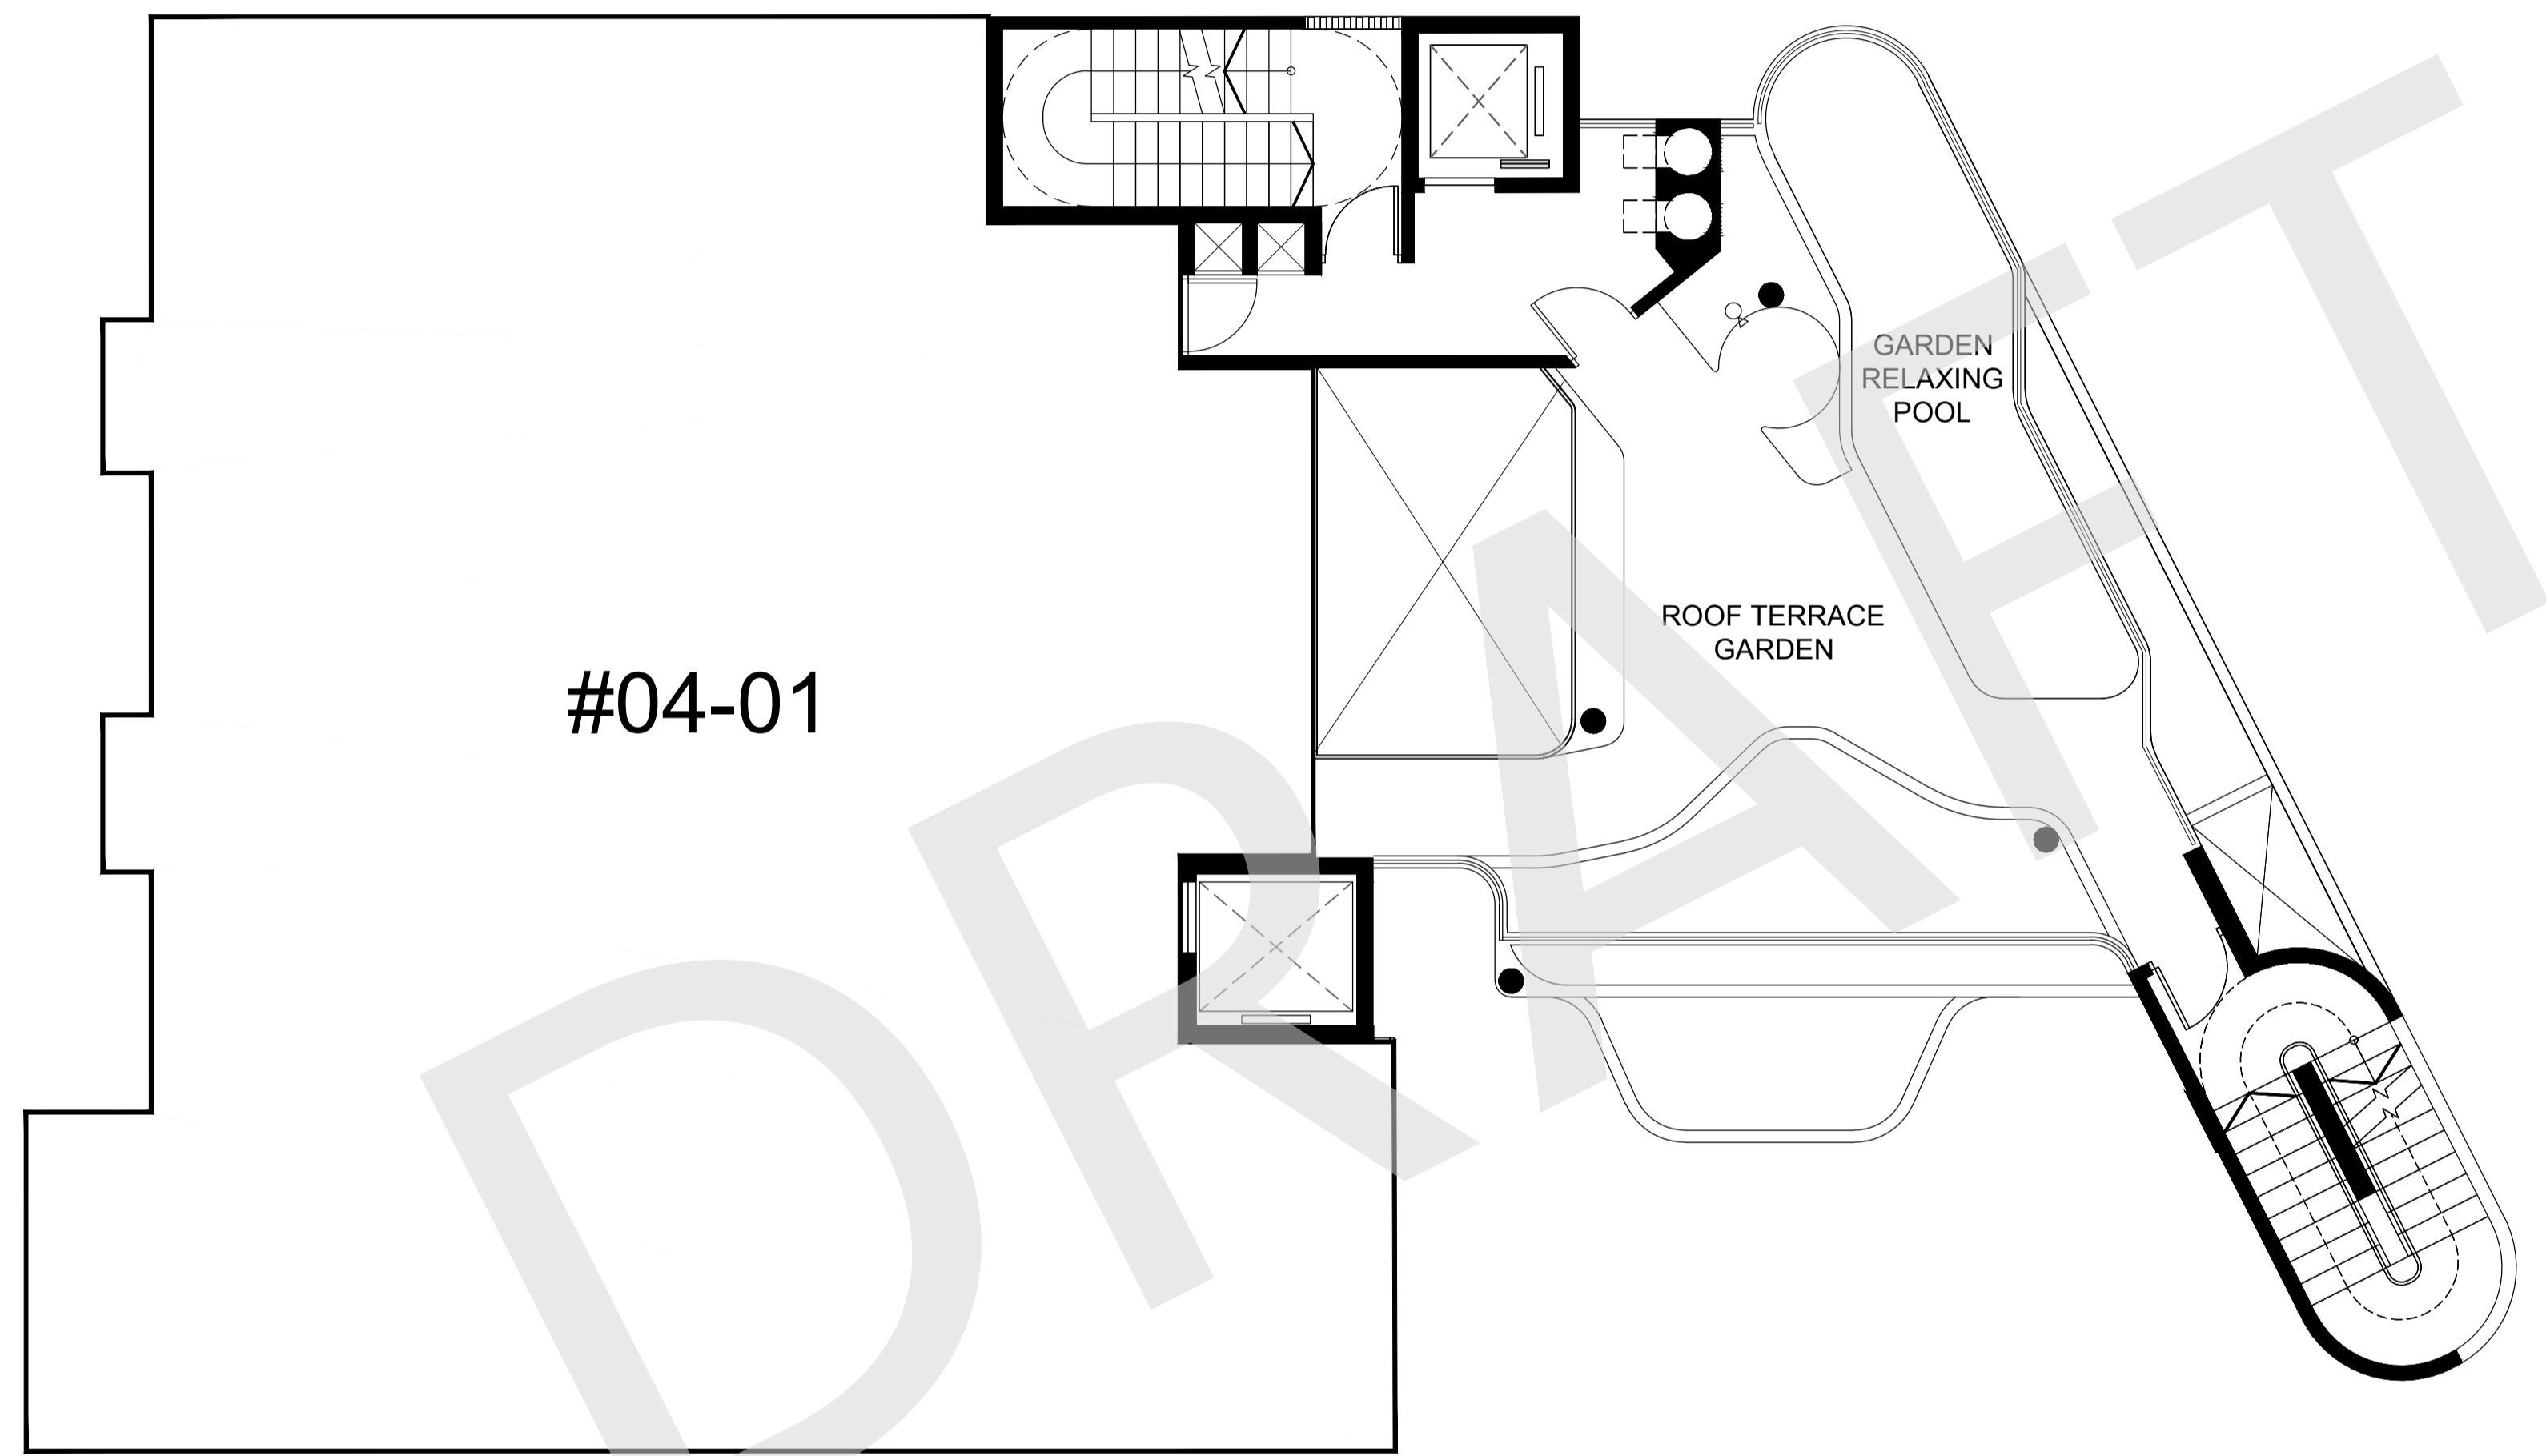


4TH STOREY PLAN

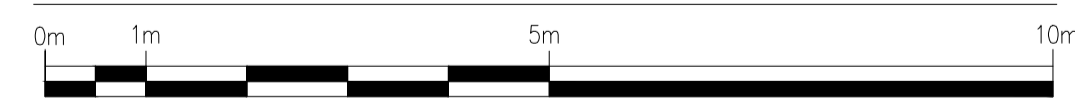

SCALE 1:75

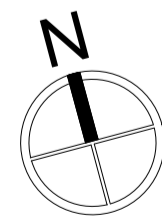


*Subject to changes

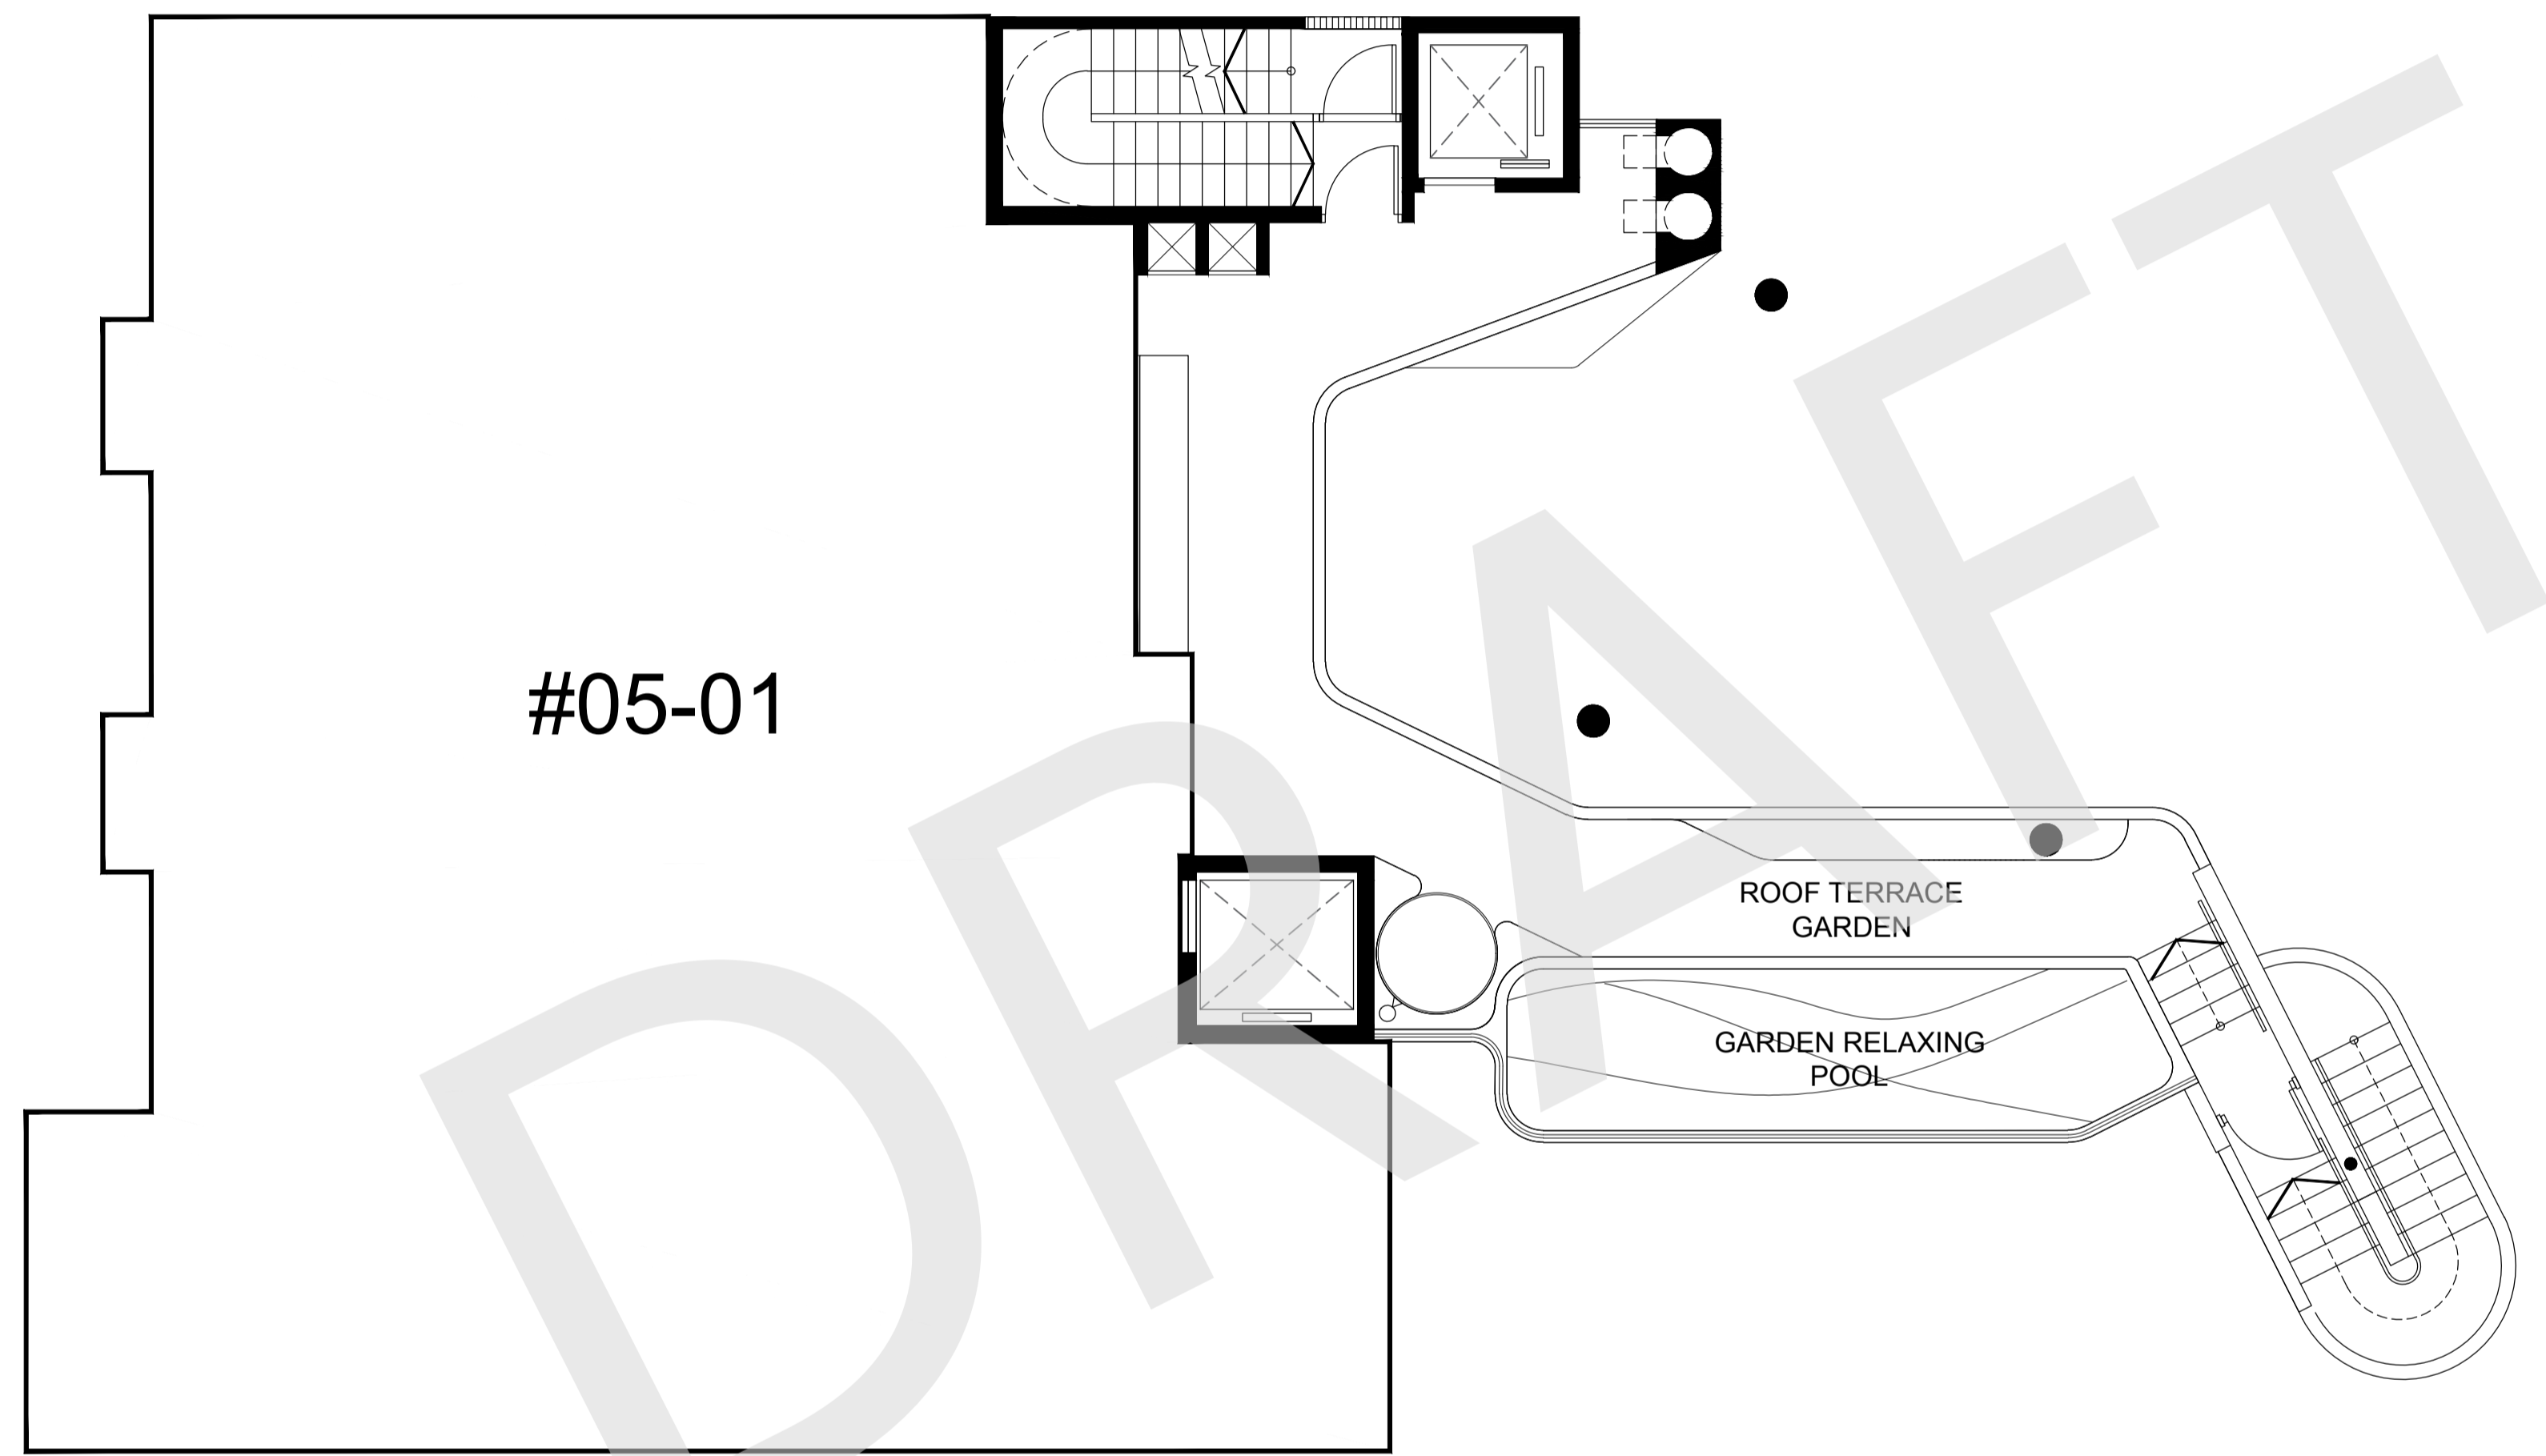

5TH STOREY PLAN



SCALE 1:75

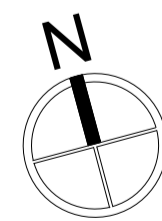

*Subject to changes